


# Solette Sunscreen

## Typical Wall Installation

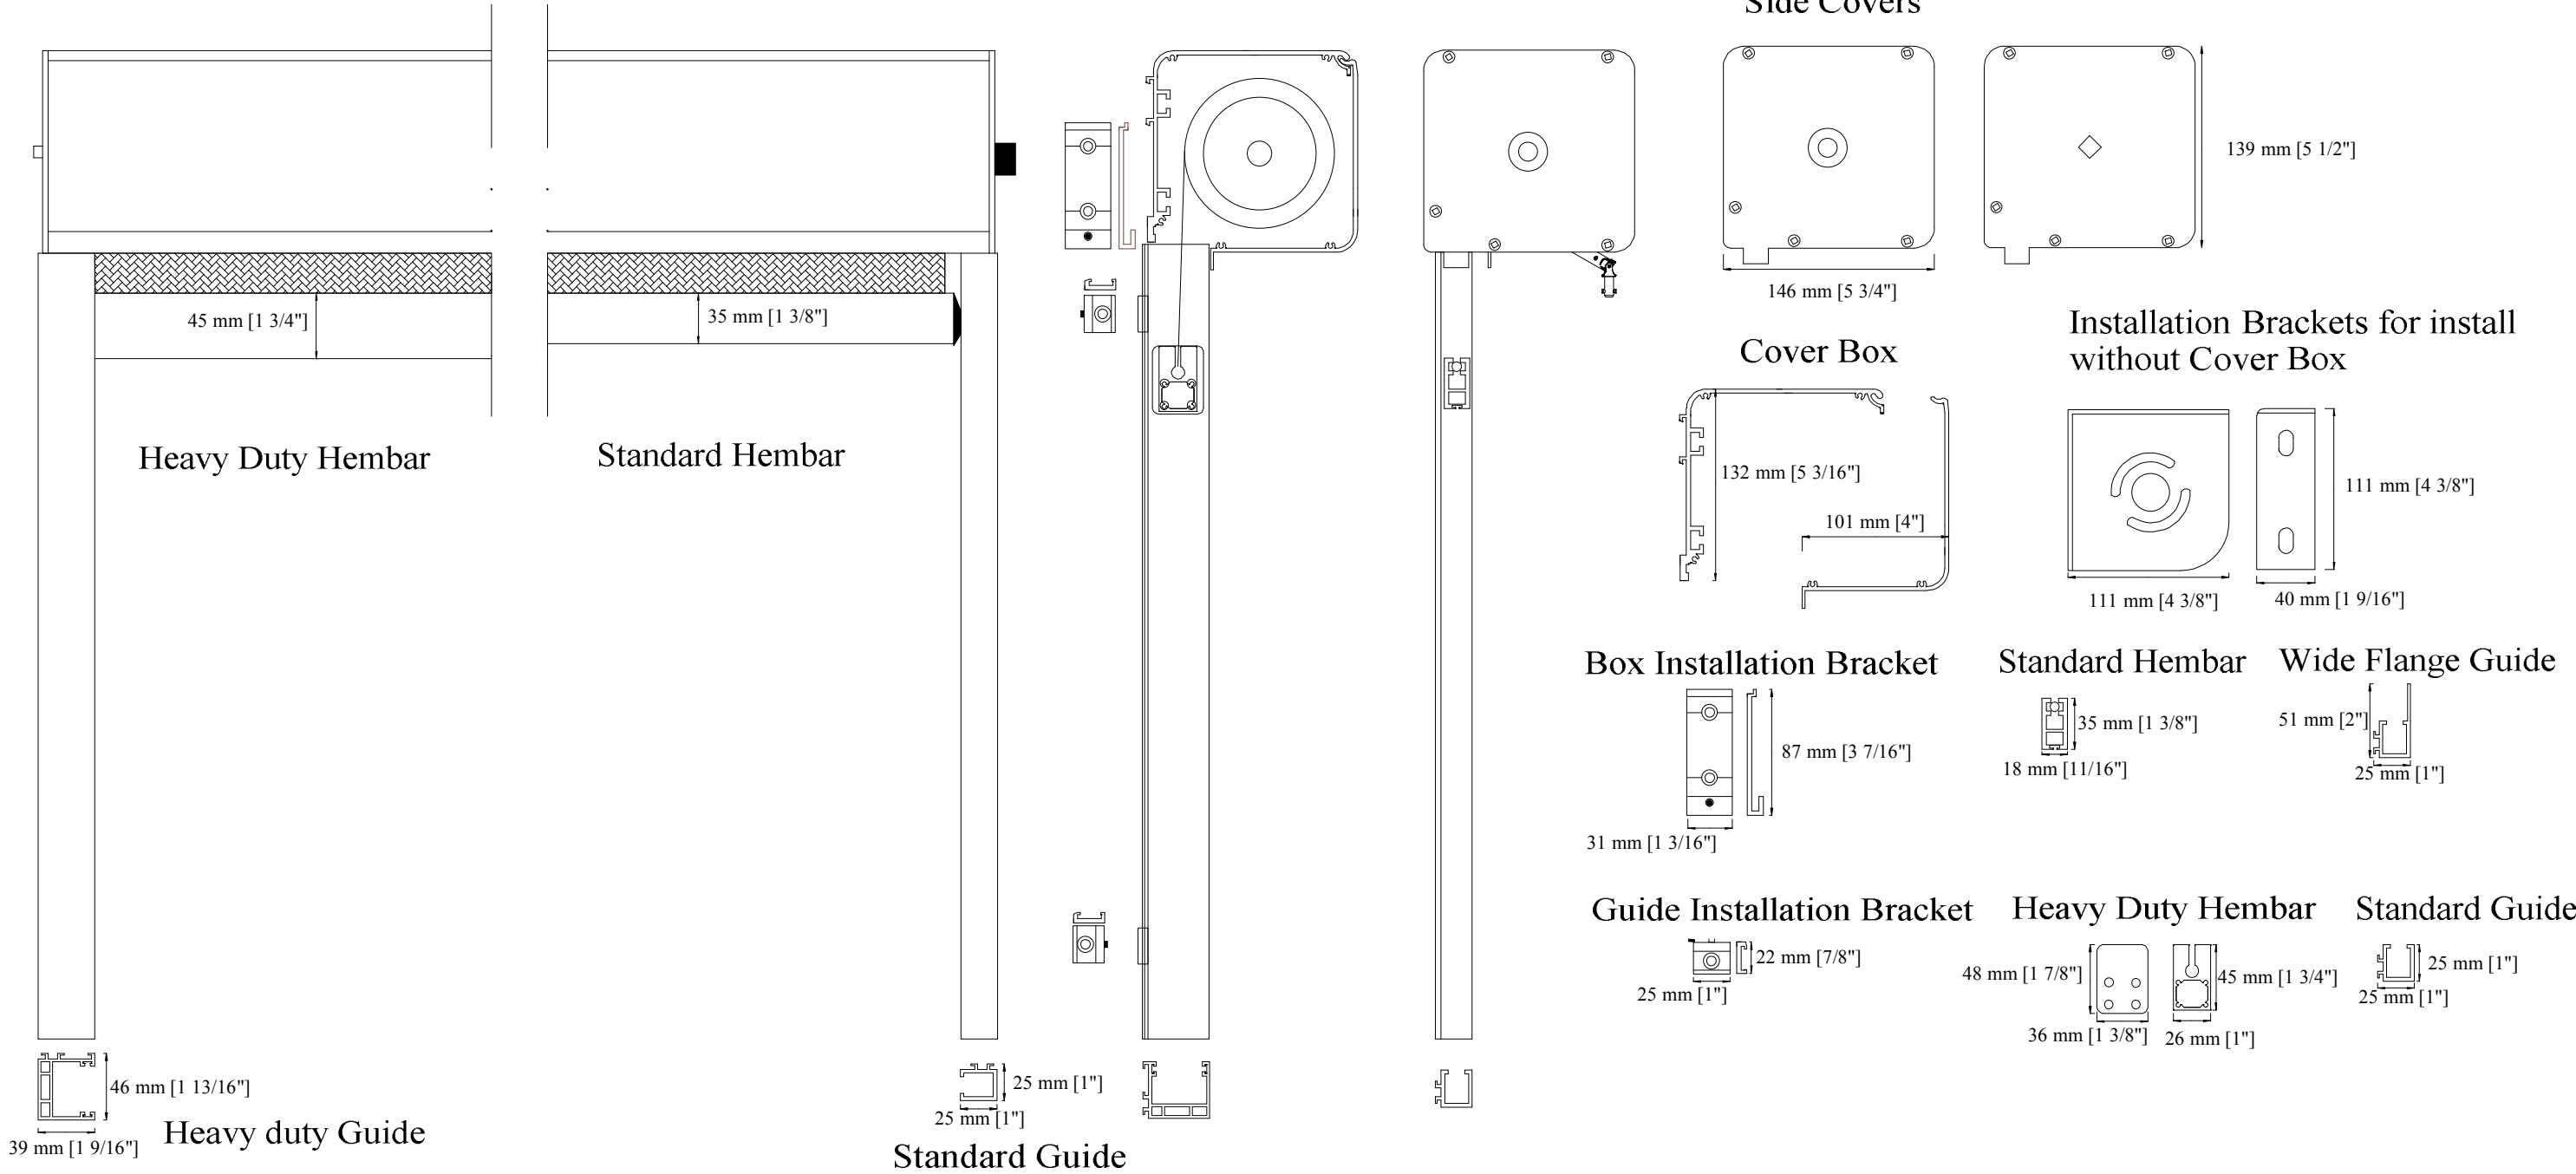

**abcSunControlLLC**  
 7241 Ethel Ave.  
 North Hollywood, CA 91605  
 phone: 818-982-6989  
 fax: 818-981-9171